


PLAN

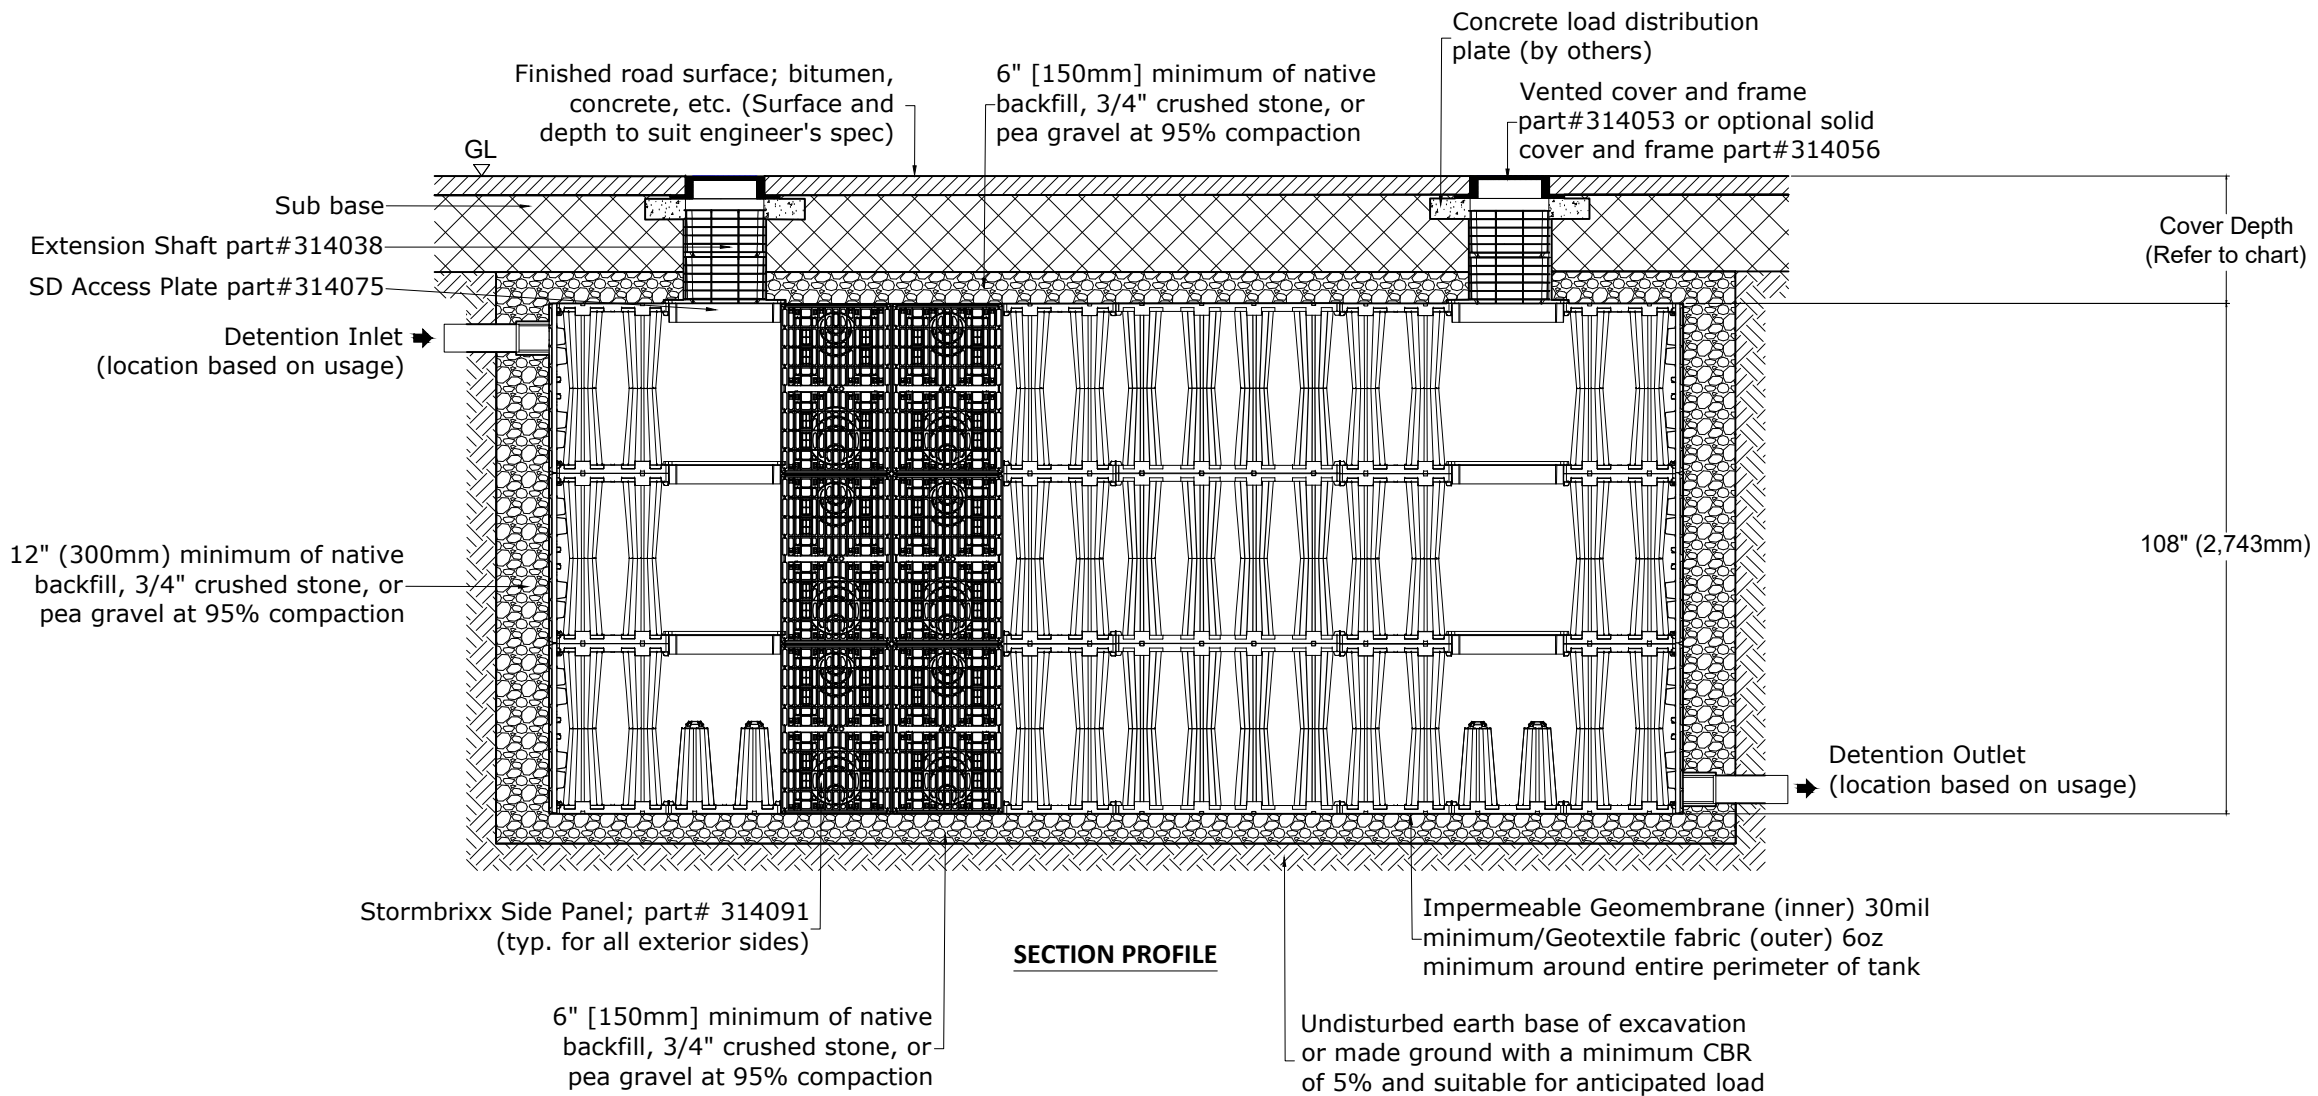

Installation depths of ACO StormBrixx SD	
Installation Location	Minimum cover depth ⁽⁴⁾ ft (m)
Non-trafficked areas i.e. landscaping ⁽²⁾	1.65 (0.5)
Parking lots, vehicles up to 5,512lbs gross mass ⁽¹⁾	1.8 (0.55)
Parking lots, occasional vehicles greater than 5,512lbs gross mass ⁽³⁾	2.0 (0.6)
Occasional heavy truck traffic up to HS-20 loading	Please consult with ACO
Maximum cover depth of ACO StormBrixx SD	6.5 (2)
Maximum depth to invert of ACO StormBrixx SD three layer system	14.77 (4.5)

Notes

- (1) Assumes 27 degree load distribution through fill material and overlaying surface asphalt or block paving
- (2) Minimum cover depth to avoid accidental damage from gardening/landscaping work
- (3) Occasional sanitation trucks or similar vehicles (typically one per week)
- (4) Please check minimum frost cover depths and water table heights for geographical location

ACO StormBrixx SD Module
48"x24"x36" [1200x602.5x914mm (H)]
22.54cuft net volume per completed module
Brick or Cross Bonded (where applicable)
part# 314090

48" [1200mm] 24" [602.5mm]
36" [914mm]

*All systems must be designed and installed to meet or exceed ACO StormBrixx minimum requirements. Although ACO StormBrixx offers support during the design, review, and construction phases of the module system, it is the ultimate responsibility of the Engineer of Record to design the system in full compliance with all applicable engineering practices, laws, and regulations.

D-SD-3L-DVT

DATE: 07/31/2019

ISSUE: D

DETENTION - STORMBRIXX SD THREE LAYERS WITH ACCESS PLATES

INSTALLATION DRAWING - ACO STORMBRIXX SD

ACO, Inc.

825 W. Beechcraft St Casa Grande, AZ 85122 Tel: 520-421-9988 Fax: 520-421-9899	9470 Pinecone Drive Mentor, OH 44060 Tel: 440-639-7230 Fax: 440-639-7235	4211 Pleasant Rd. Fort Mill, SC 29708 Tel: 440-639-7230 Fax: 803-802-1063
---	---	--